



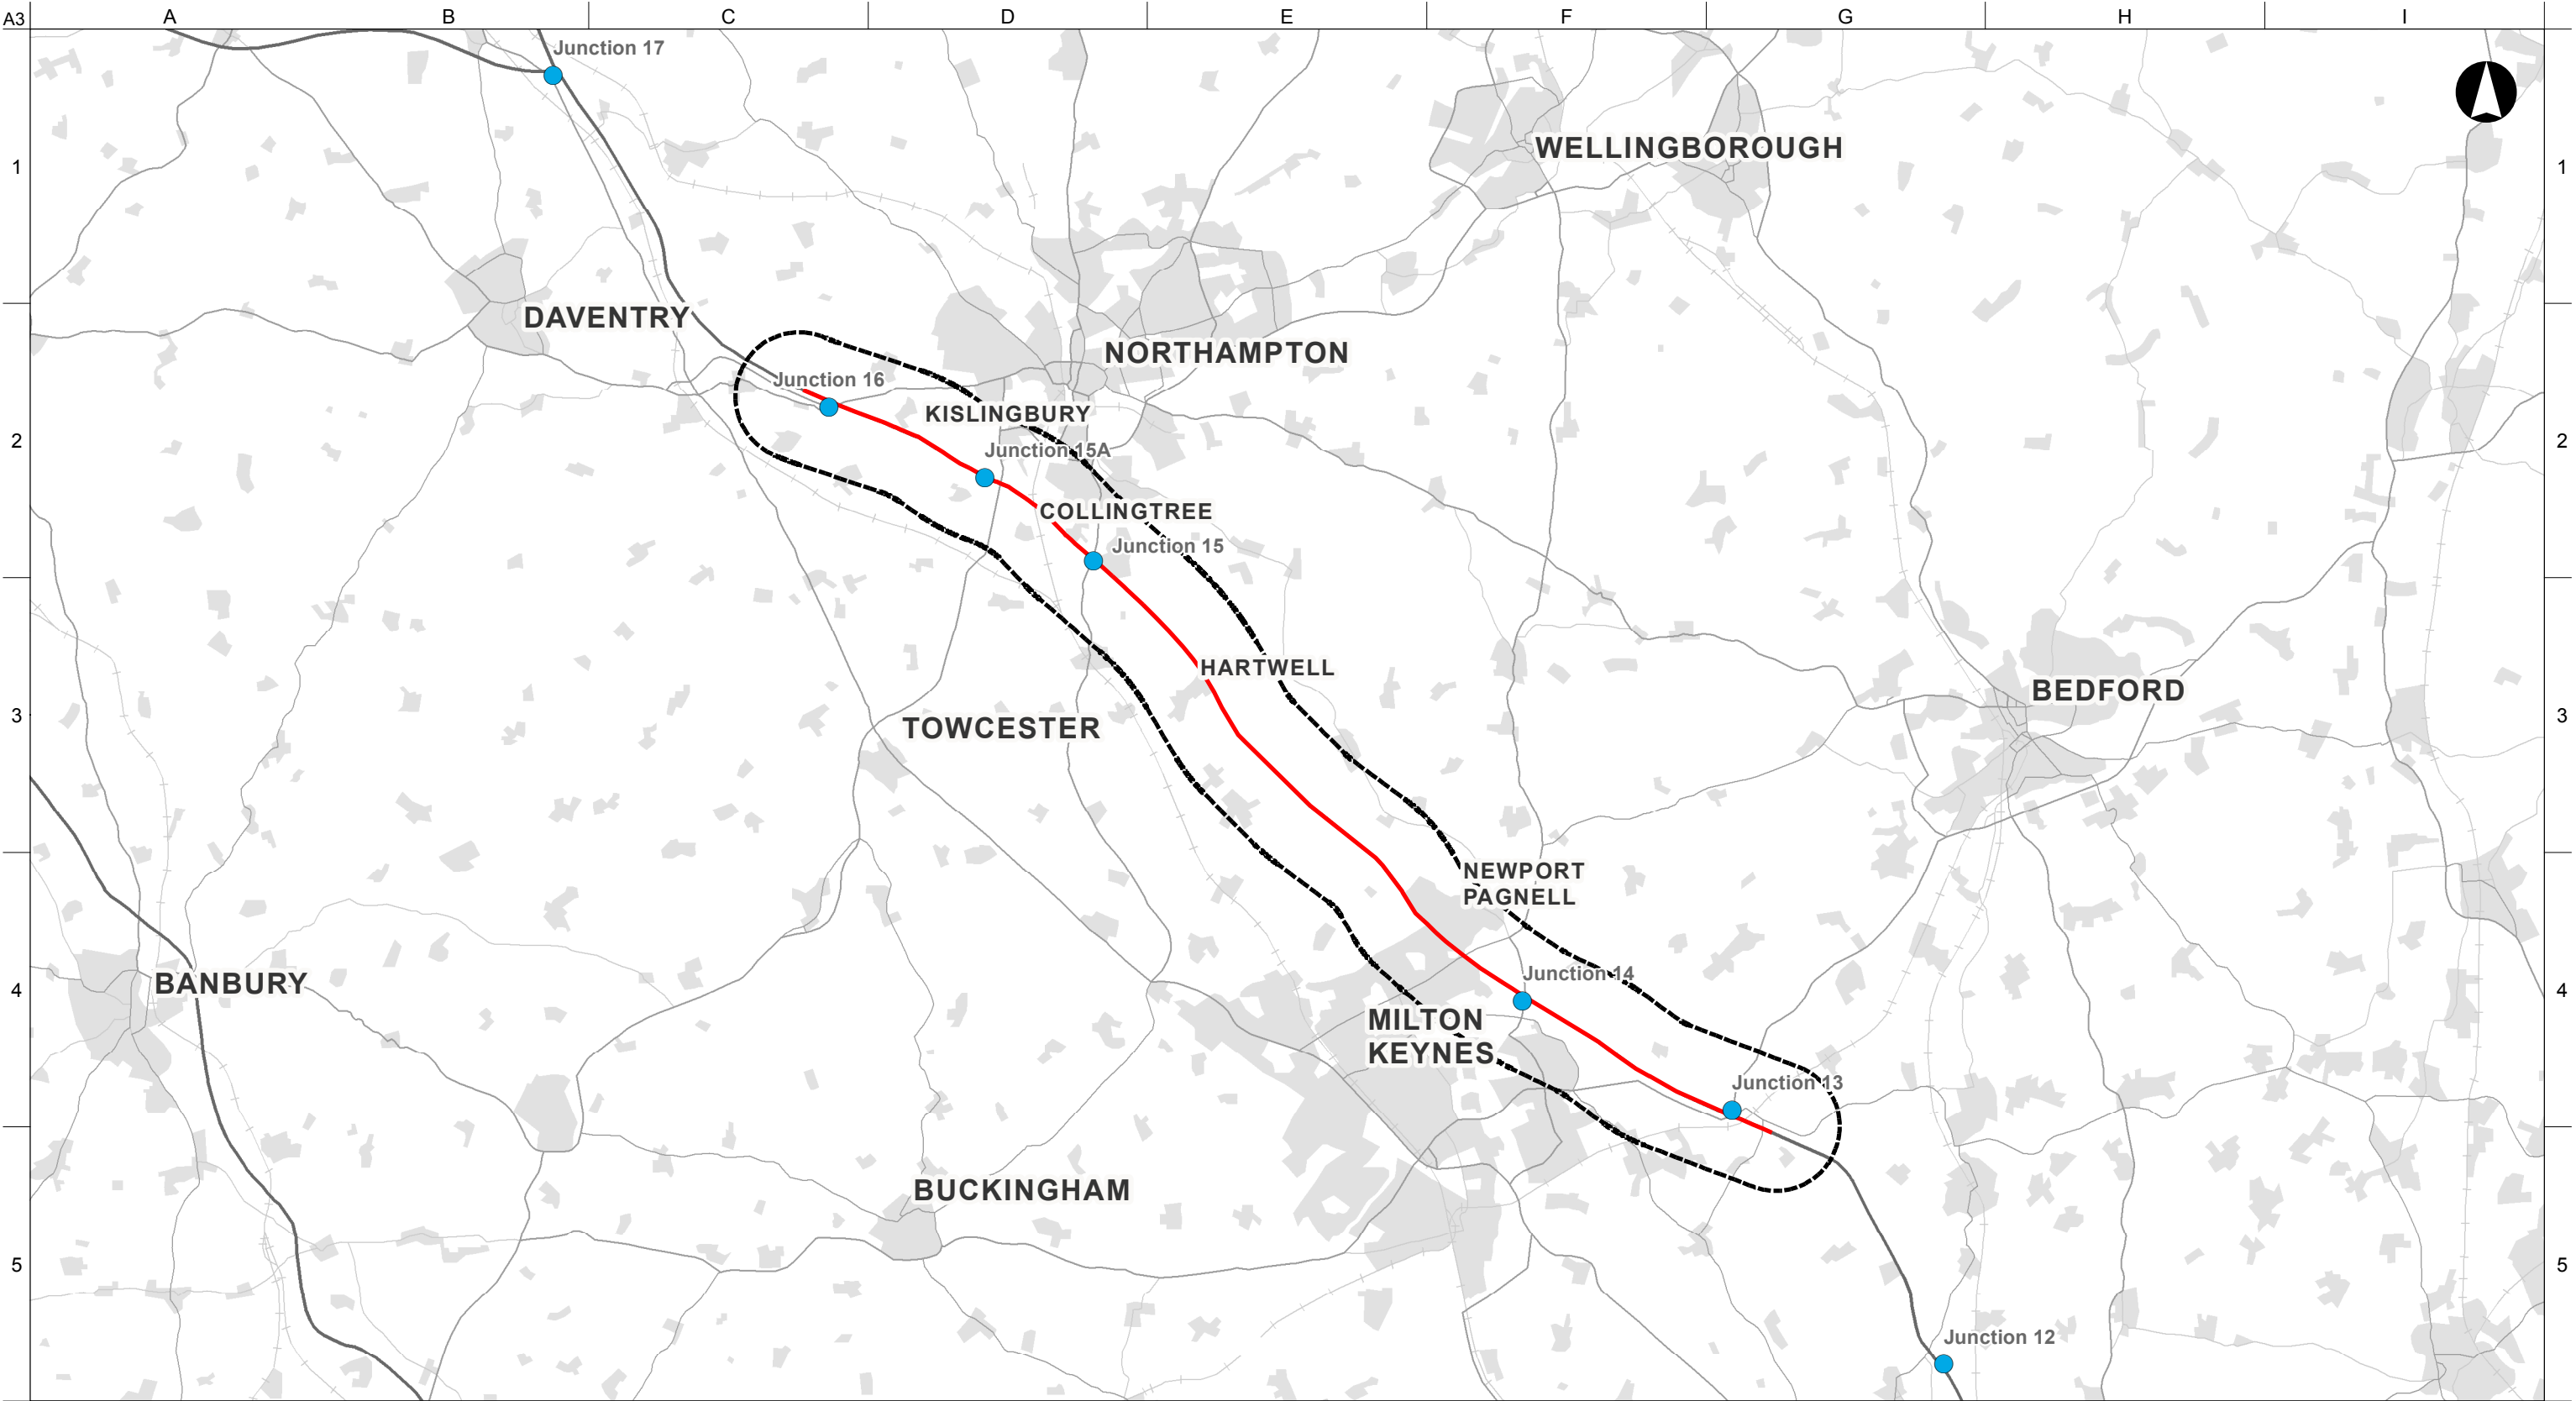

Legend:


- Scheme extent
- Existing junctions
- 2km buffer

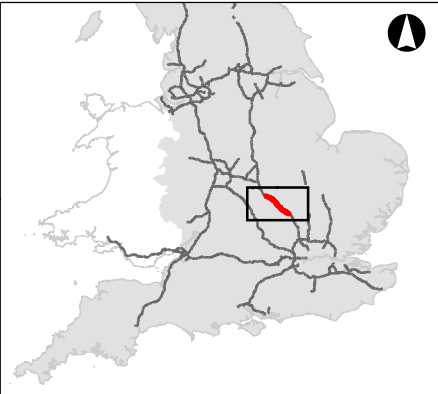

© Crown Copyright and Database Rights 2016 OS 100030649

P02	08-03-17	CC	RH	CS
-----	----------	----	----	----

Rev	Date	By	Chkd	Appd
-----	------	----	------	------

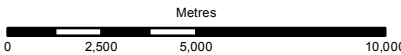

Client



Project Title

Smart Motorway Programme M1 J13 - J16

Drawing Title

**Scheme Location
Sheet 1 of 1**

Scale at A3

1:200,000

Role

Specialist Designer - Environment

Suitability

S2

Job No

248769-00

Rev

P02

Name

HA549348-AMAR-GEN-SWI-DR-YE-000001